


STATE	FED. AID PROJ. NO.	SHEET NO.	TOTAL SHEETS
MASS.		005	175

CONSTRUCTION DETAILS

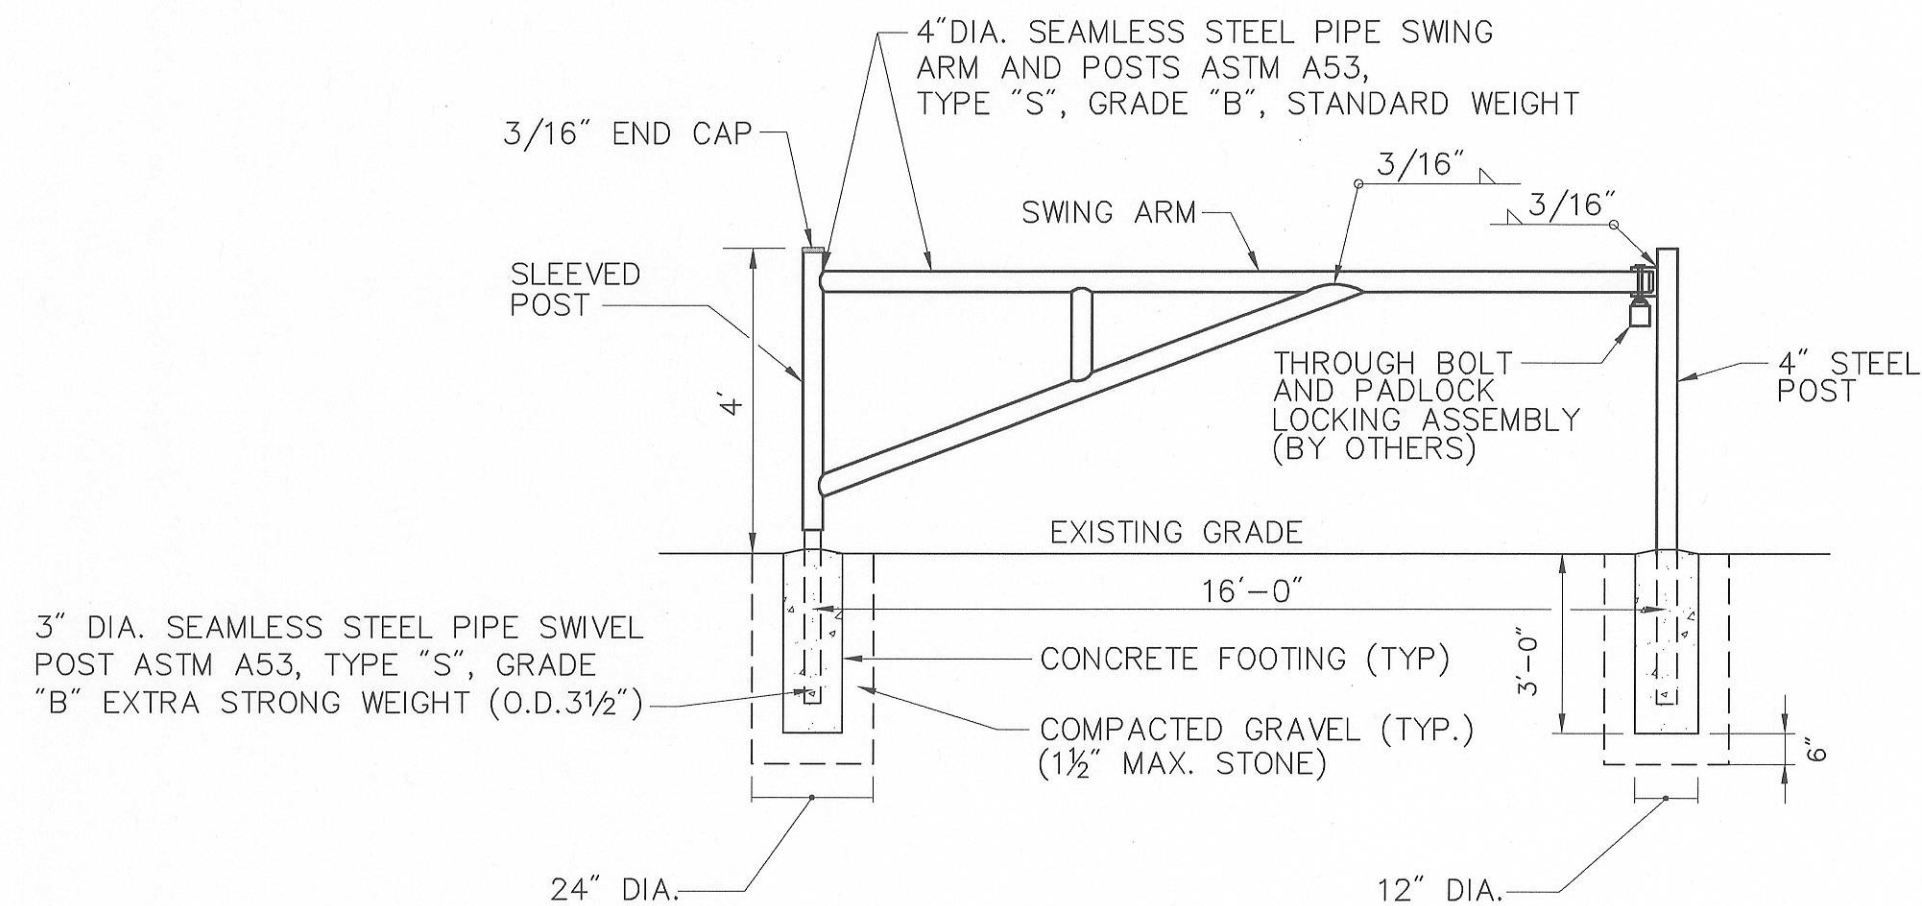



- NOTES:
1. SHOP PRIME PAINT EXPOSED SURFACES FIELD PAINT EPOXY ENAMEL-YELLOW.
 2. 3,000 PSI CONCRETE FOOTING.

PIPE GATE

SCALE: NOT TO SCALE

DATE

DWG:

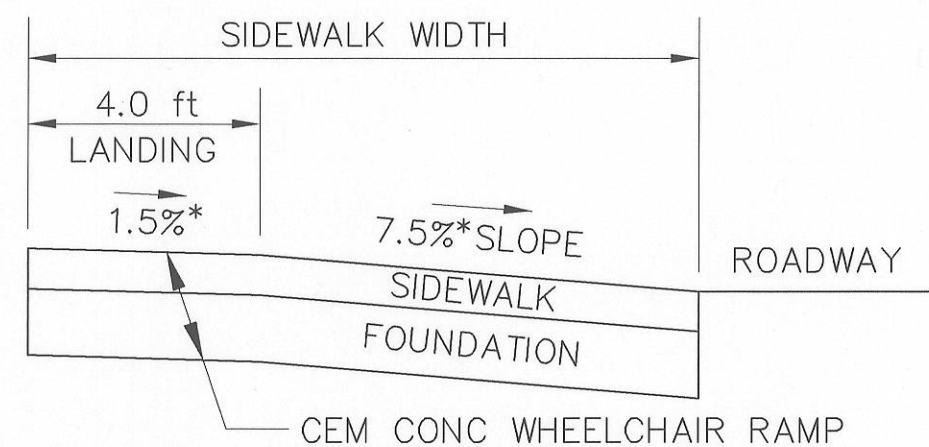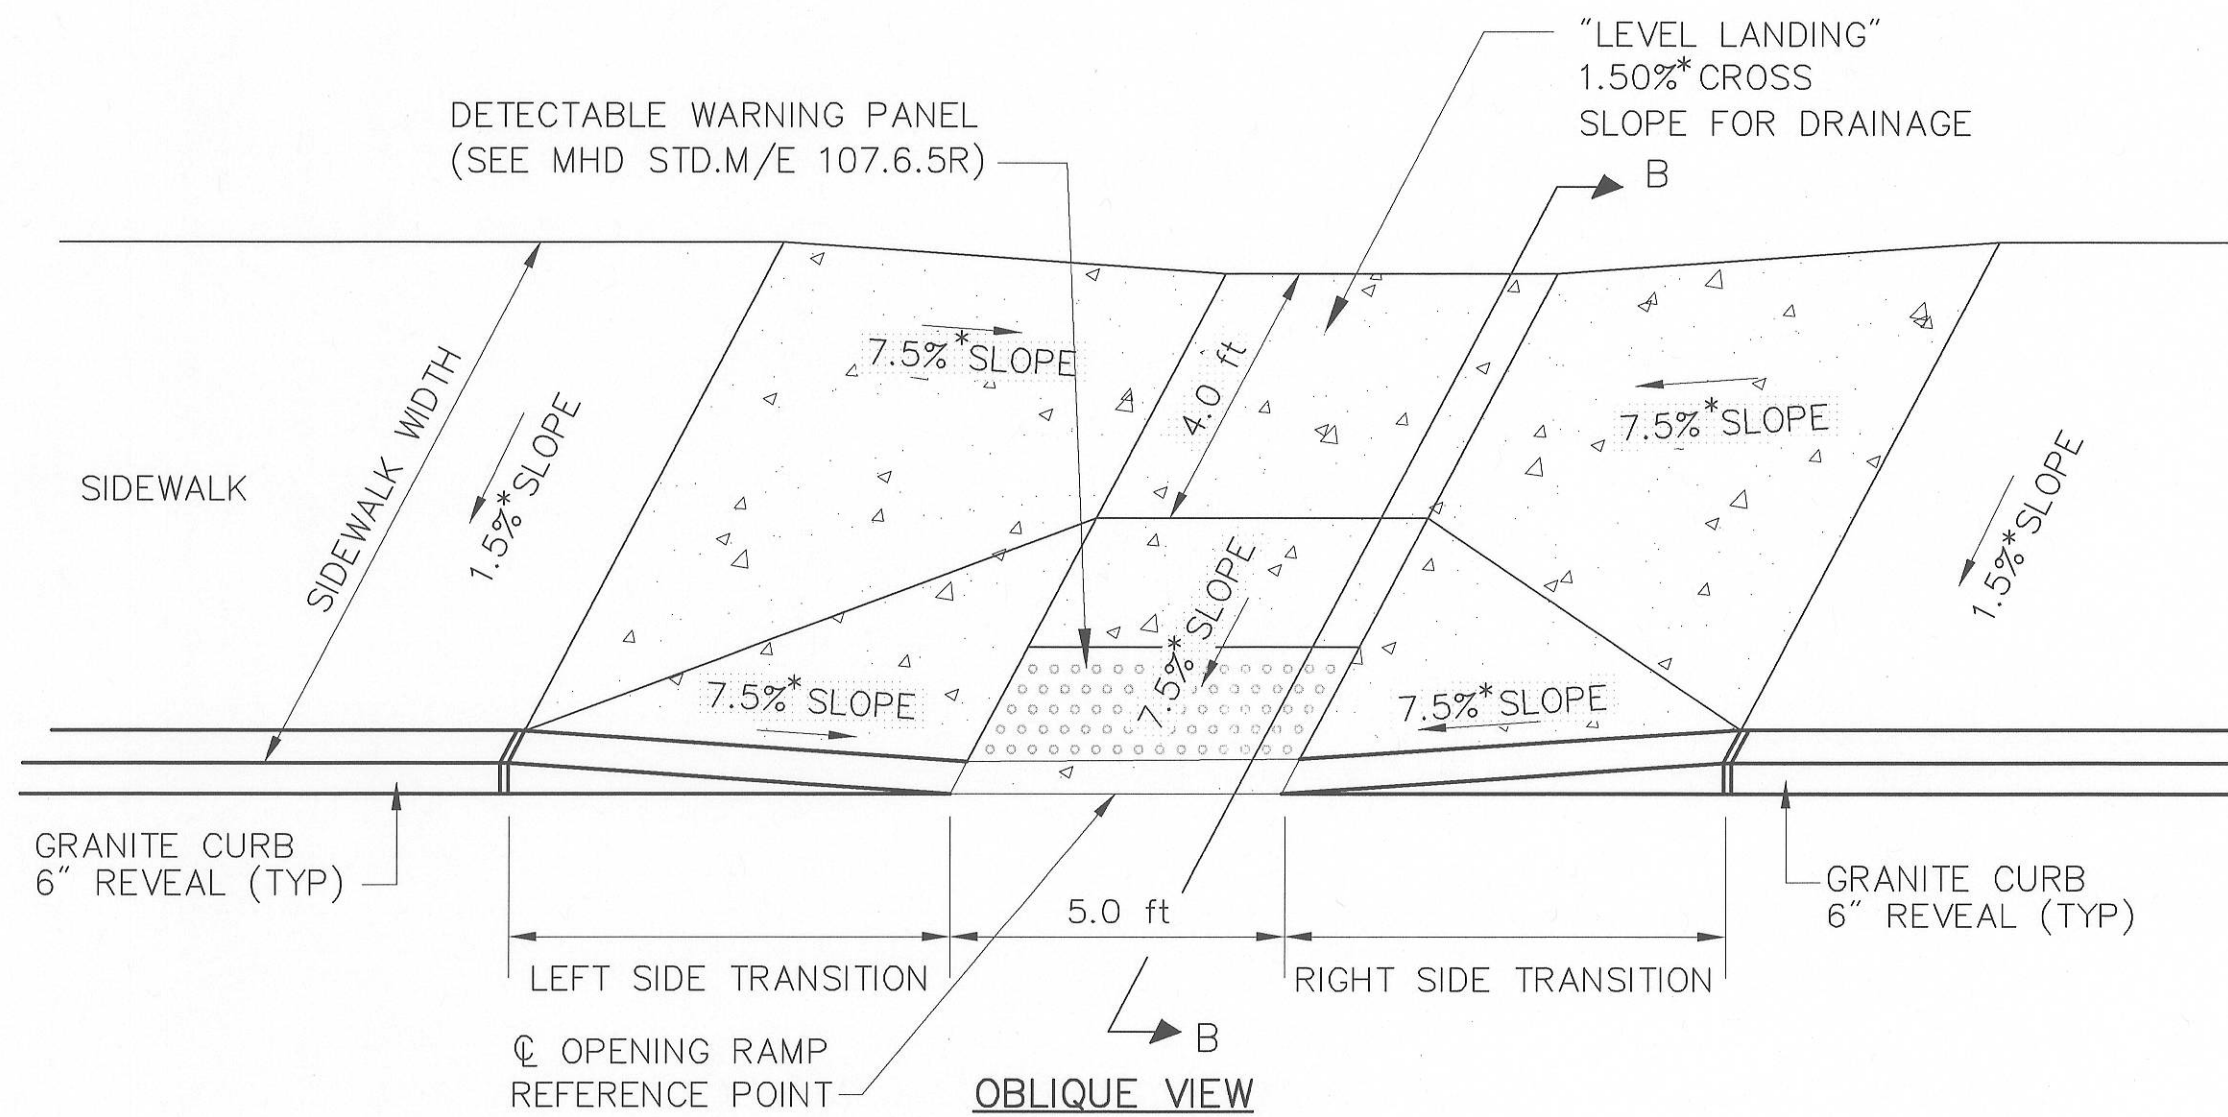

LEGEND

HSL = HIGH SIDE FRONT TRANSITION LENGTH
(SEE CURB TRANSITION LENGTHS TABLE)

[Symbol] = LIMITS OF CEM CONC RAMP

* TOLERANCE FOR CONSTRUCTION $\pm 0.5\%$

WHEELCHAIR RAMP DATA									
NO.	LOCATION	SIDEWALK WIDTH	LEFT SIDE			RIGHT SIDE			OPENING ELEVATION
			ROADWAY GUTTER	REVEAL	TRANS	ROADWAY GUTTER	REVEAL	TRANS	
1									
2									


WHEELCHAIR RAMP

SCALE: NOT TO SCALE

DATE APRIL 2003


DWG: WCR-03

* NOTE: CHART WILL BE COMPLETED AT 75% DESIGN STAGE

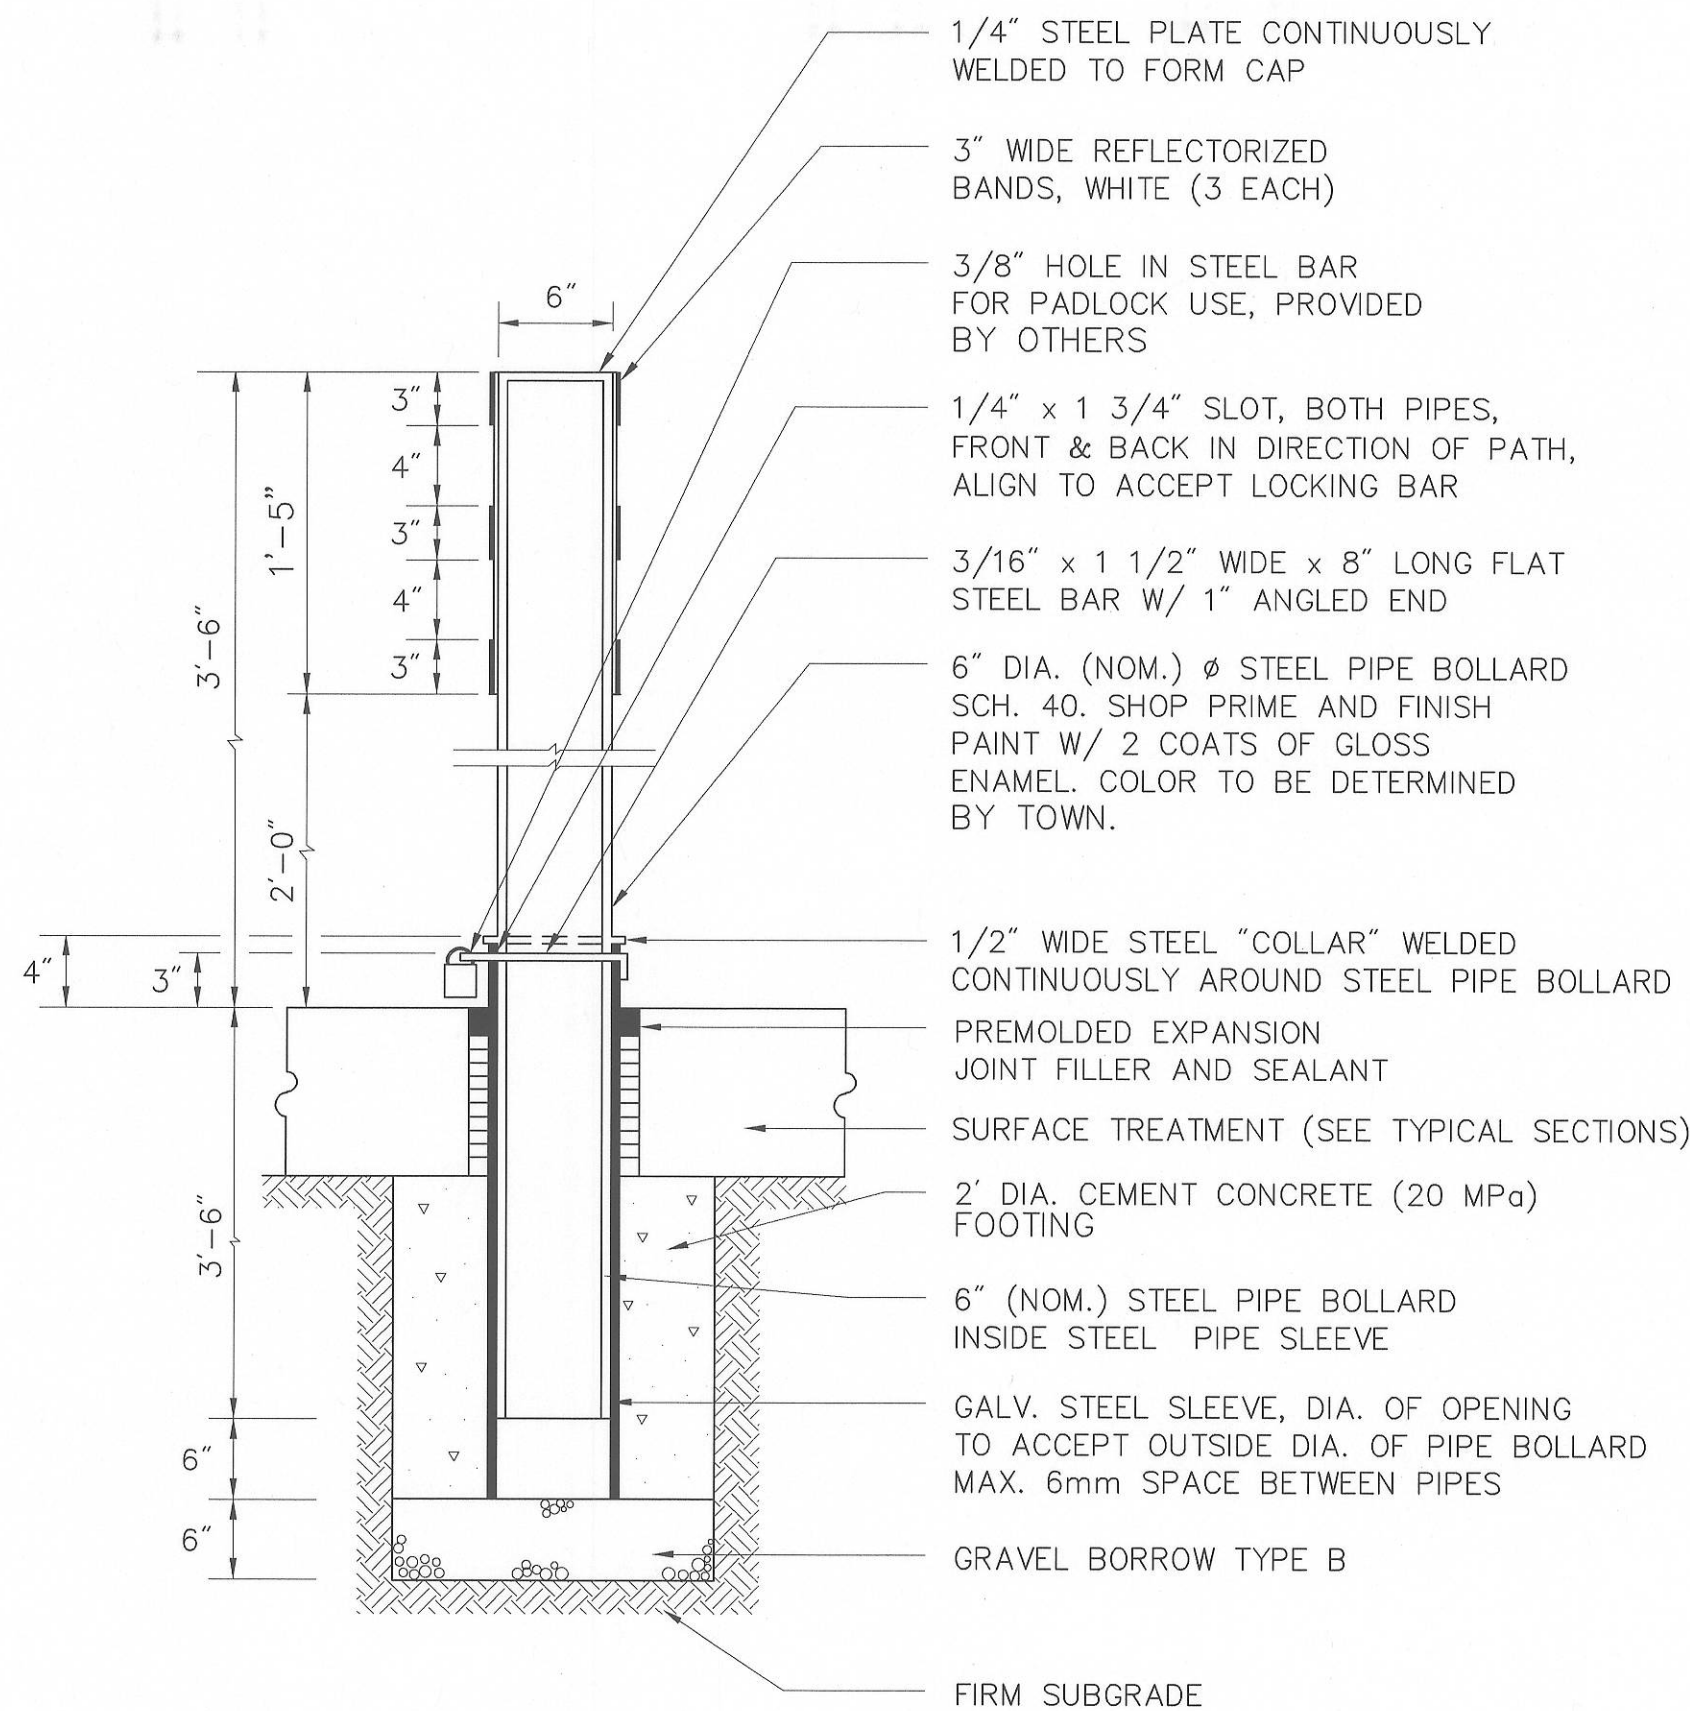

BOLLARD DETAIL

SCALE: NOT TO SCALE

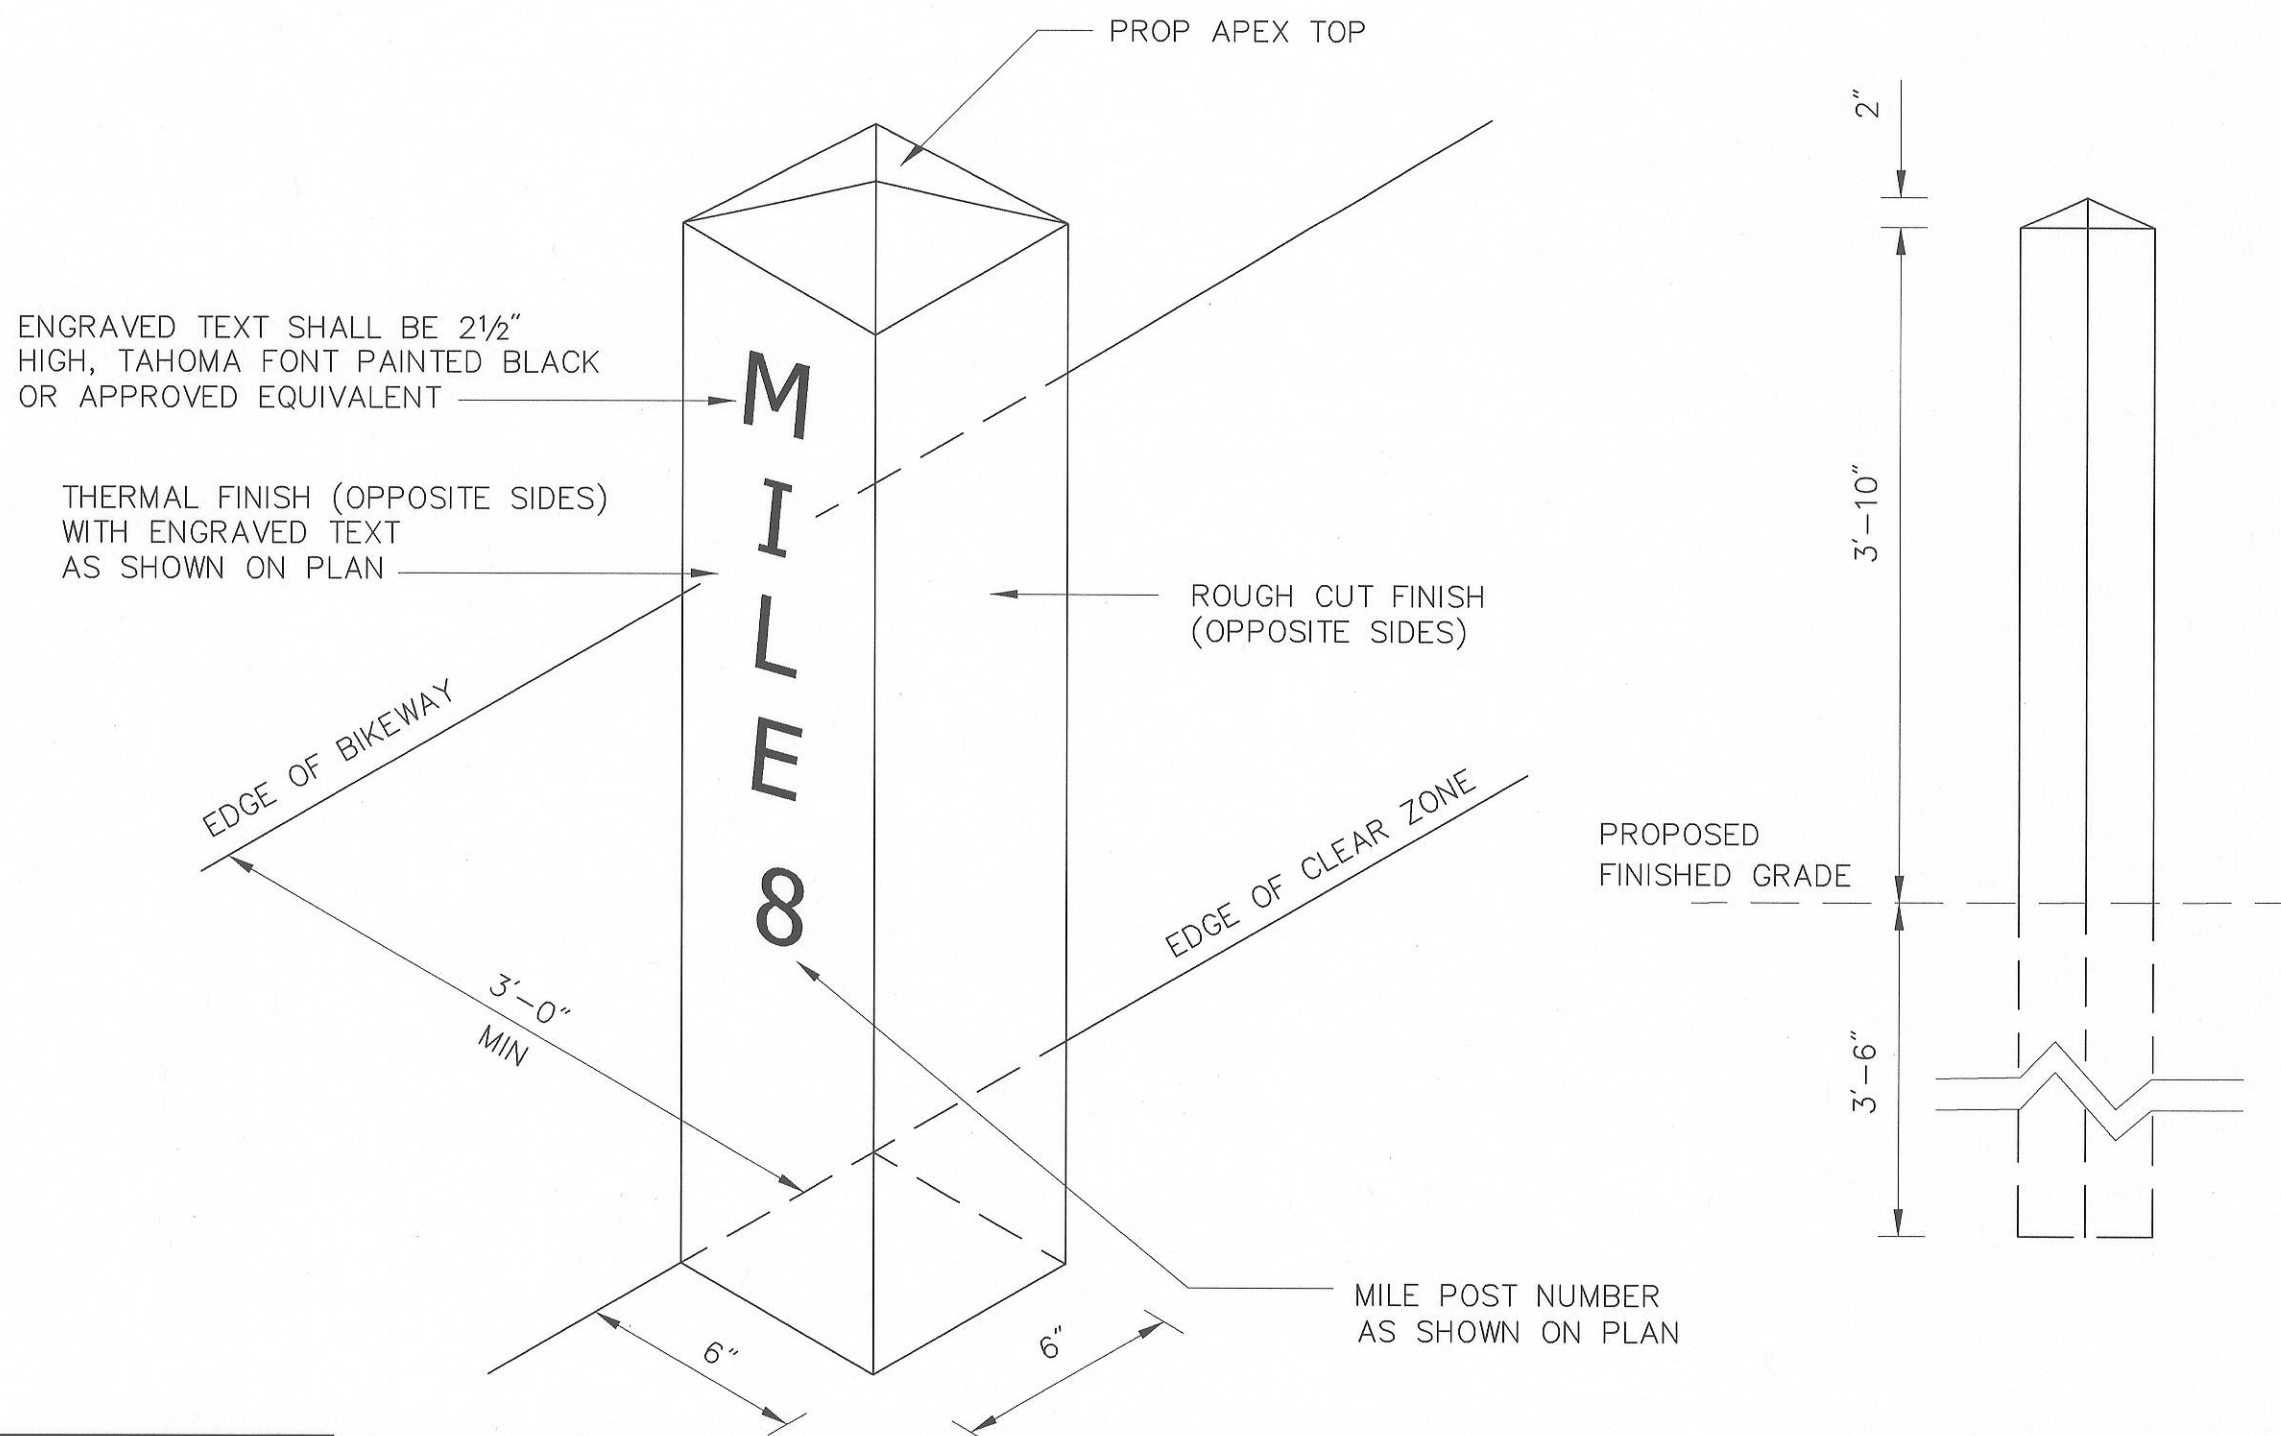

GRANITE MARKER

SCALE: NOT TO SCALE

DATE

DWG: